



**MUNICIPAL COUNCIL AGENDA
TEMPORARY CITY HALL
141 OAK STREET, TAUNTON, MA 02780**

~
APRIL 12, 2016 – 7:00 PM

**INVOCATION
ROLL CALL
RECORDS**

HEARING: Joint petition of Taunton Municipal Lighting Plant and Verizon New England, Inc. proposing to place one (1) new Joint Pole Location, Pole 55S on Prospect Hill Street in the City of Taunton.

- Map showing location

HEARING: Joint petition of Taunton Municipal Lighting Plant and Verizon New England, Inc. proposing to place one (1) new Joint Pole Location, Pole 2 on Edson Street in the City of Taunton.

- Map showing location

COMMUNICATIONS FROM THE MAYOR

- New City of Taunton Website Demonstration

APPOINTMENTS

- Reappointment of Bolivar Rubiano, Director/Agent Veterans Services for a term of three (3) years expiring April 2019

COMMUNICATIONS FROM CITY OFFICERS

- Pg. 1 Com. from Brian Soares, Taunton Fire Department – Submitting his resignation
- Pg. 2-3 Com. from Administrator, Taunton Nursing Home – Requesting a transfer of funds
- Pg. 4 Com. from Chairman, Taunton Planning Board – Notifying of a public meeting
- Pg. 5 Com. from Chairman, Taunton Planning Board – Notifying of a public meeting

RECEIVED
CITY CLERK'S OFFICE
2016 APR - 8 A 10:24
TAUNTON, MA
CITY CLERK

- Pg. 6 Com. from Chairman, Taunton Planning Board – Notifying of a public meeting
- Pg. 7 Com. from State Representative of Shaunna O’Connell – Requesting use of the SAFE Trailer

COMMUNICATIONS FROM CITIZENS

PETITIONS

Petition submitted by George Antoun, 1151 Washington Street, Norwood requesting a **NEW** Class II License for Taunton Tire & Auto Service, Inc. to be located at 491 West Water Street, Taunton.

Petition submitted by David Gay, Gay & Gay PC, 73 Washington St., P.O. Box 988, Taunton on behalf of his client, Martignetti Companies and others for the discontinuance of Pioneer Way in the City of Taunton. **(Public Hearing Required)**

COMMITTEE REPORTS

UNFINISHED BUSINESS

ORDERS, ORDINANCES AND RESOLUTIONS

NEW BUSINESS

Respectfully submitted,



**Rose Marie Blackwell
City Clerk**



PETITION PLAN *Prospect Hill St. Hearing*


TAUNTON

NO. MA2016-03

VERIZON NEW ENGLAND, INC & TAUNTON MUNICIPAL LIGHT

DATE: January 26, 2016


SHOWING PROPOSED INSTALLATION ONE POLE ON PROSPECT HILL STREET

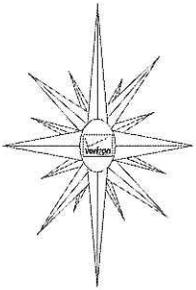

#120 PROSPECT HILL ST
PARCEL ID: 26 / 11 / 0 /

#0 PROSPECT HILL ST
PARCEL ID: 26 / 20 / 0 /

#99 PROSPECT HILL ST
PARCEL ID: 26 / 21 / 0 /

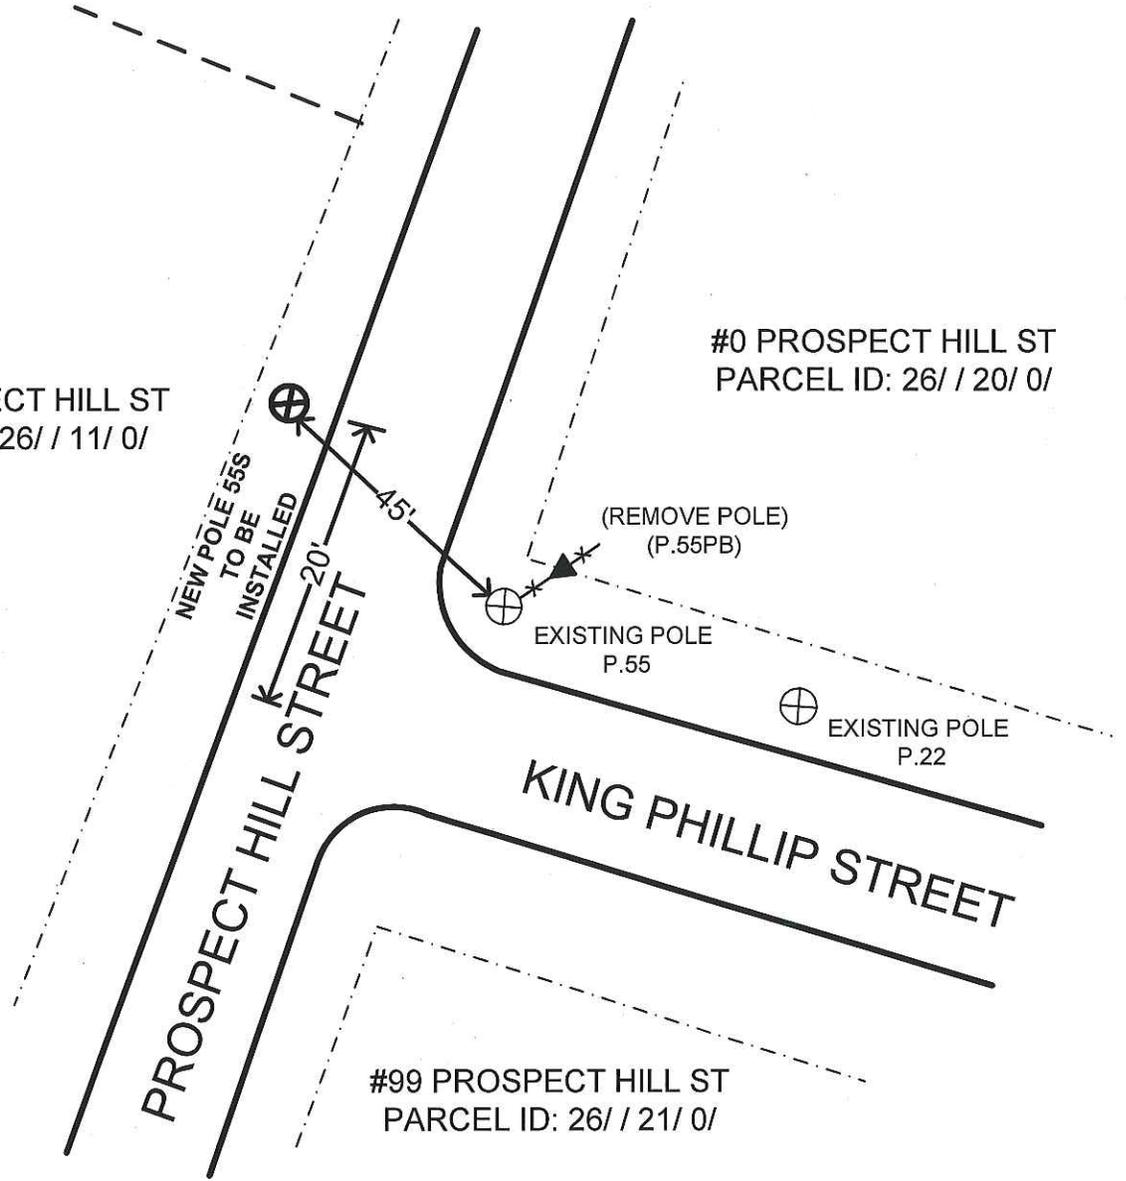

NOT TO SCALE

LEGEND

— EDGE OF PAVEMENT

- - - - - EDGE OF ROADWAY

- - - - - PROPERTY LINE

⊗ PROPOSED JOINTLY OWNED POLE

⊗ EXISTING VERIZON MANHOLE

— T — EXISTING VERIZON CONDUIT



EXISTING JOINTLY OWNED POLE TO REMAIN




POWER CO. POLE TO BE REMOVED




EXISTING JOINTLY OWNED POLE TO BE REMOVED



EXISTING POWER CO. POLE TO BE HELD JOINTLY

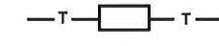

PROPOSED VERIZON MANHOLE

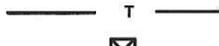

PROPOSED VERIZON CONDUIT



PROPOSED VERIZON CABINET



PETITION PLAN

Edson St. Hearing


TAUNTON

NO. MA2016-04

VERIZON NEW ENGLAND, INC & TAUNTON MUNICIPAL LIGHT PLANT

DATE: January 20, 2016

SHOWING PROPOSED RELOCATION ONE POLE ON EDSON STREET

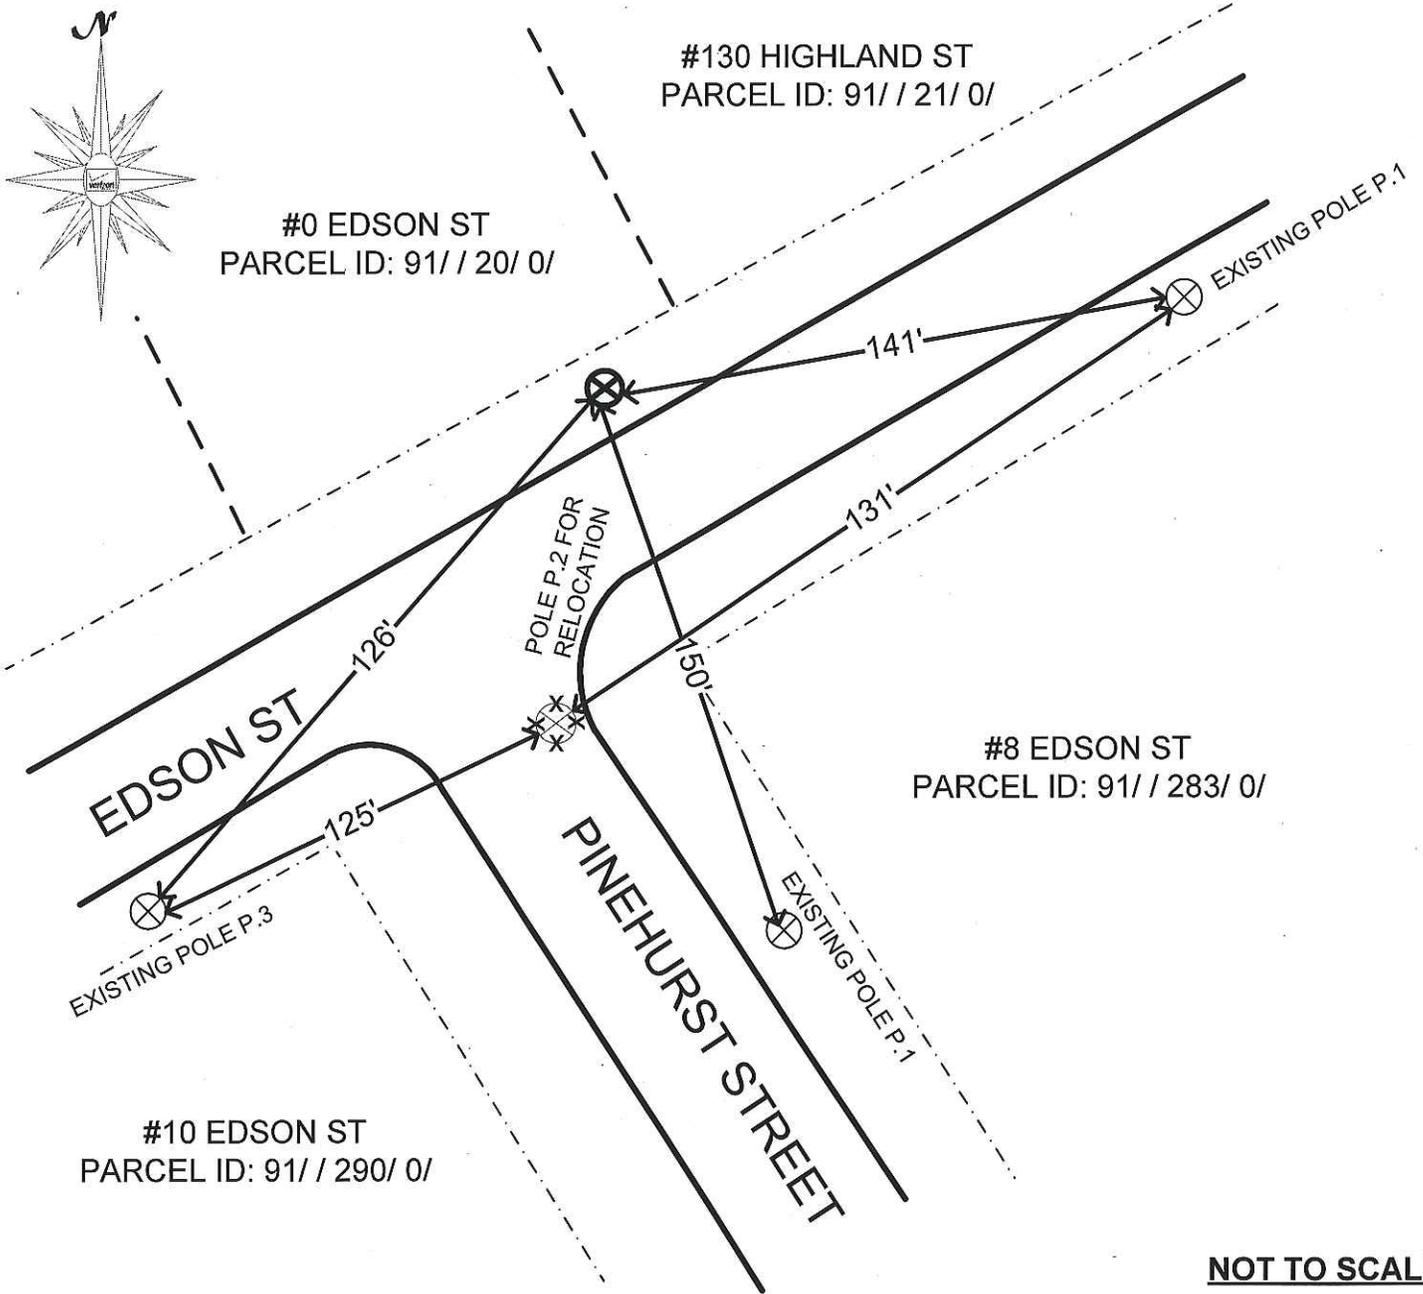

LEGEND

- EDGE OF PAVEMENT
- - - - - EDGE OF ROADWAY
- - - - - PROPERTY LINE

- ⊗ PROPOSED JOINTLY OWNED POLE
- ⊗ EXISTING VERIZON MANHOLE
- T — EXISTING VERIZON CONDUIT



EXISTING JOINTLY OWNED POLE TO REMAIN




POWER CO. POLE TO BE REMOVED




EXISTING JOINTLY OWNED POLE TO BE REMOVED



EXISTING POWER CO. POLE TO BE HELD JOINTLY

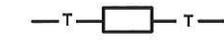

PROPOSED VERIZON MANHOLE

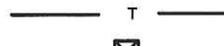

PROPOSED VERIZON CONDUIT



PROPOSED VERIZON CABINET

1.

April 4, 2016

Taunton City Council
141 Oak Street
Taunton, Ma. 02780

Dear City Councilors,

I am writing to you to express my appreciation for allowing to perform as a member of the Taunton Fire Department for the last ten years. I have felt nothing short of pride in serving the Taunton community. It was a privilege to serve on the Taunton Fire Department and its members are highly professional and consider it their duty to serve with honor.

I would like to express my gratitude to the Taunton city council for supporting me and my pursuit to further my career in public service. I sincerely thank you for providing me with leave time necessary to train at the State Police Academy.

It has been a struggle for me to reach this decision that I am respectfully submitting my resignation to the Taunton Fire Department.

I will always hold the Taunton Fire Department, the City of Taunton and its City Council in the highest regard.

Respectfully,



Brian Soares

RECEIVED
TAUNTON FIRE DEPARTMENT

APR 04 2016

50 SCHOOL STREET
TAUNTON, MA 02780



Taunton Nursing Home

2.

350 Norton Avenue • Taunton, Massachusetts 02780
Tel. (508) 822-1132 • Fax (508) 880-8663

April 4, 2016


Honorable Mayor Hoye
Members of the Municipal Council
141 Oak St.
Taunton, MA 02780

Dear Mayor Hoye and City Councilors:

I am requesting permission to transfer a total of \$75,000.00 from Salaries and Wages to process our 4th Quarter User Fee.

\$75,000.00 from Account # 64-520-5100-5111 to account # 64-520-5200-5790
(Commonwealth of Mass)

If you have any questions, please do not hesitate to contact me.

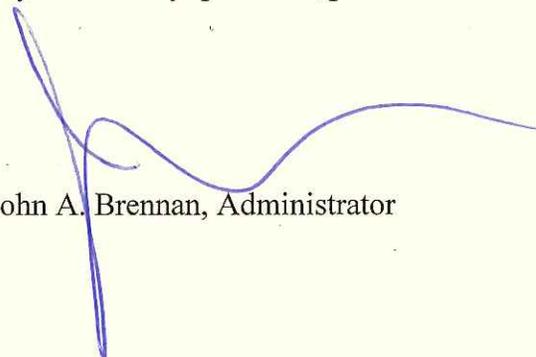

John A. Brennan, Administrator

3.

COUNCIL ORDER TRANSFER REQUEST

Date: April 5, 2016

Department Requesting: Taunton Nursing Home

Amount Requesting: \$75,000.00

Reason For Request: Monies Needed


Please List below the account number/name for the requested transfer.

If requesting monies from AVAILABLE FUNDS check here: _____

TRANSFER FROM: 64 520 5100 5111
 NAME: Nurses Aides Salaries and Wages
 BEGINNING BALANCE: \$ 357,698.25
 AMOUNT: 75,000.00
 BALANCE REMAINING: 282,698.25

TRANSFER TO: 64 520 5200 5790
 NAME: Commonwealth of Mass
 BEGINNING BALANCE: \$ 71,598.52
 AMOUNT: 75,000.00
 BALANCE REMAINING: 146,598.52

TRANSFER FROM: _____
 NAME: _____
 BEGINNING BALANCE: \$ _____
 AMOUNT: _____
 BALANCE REMAINING: _____

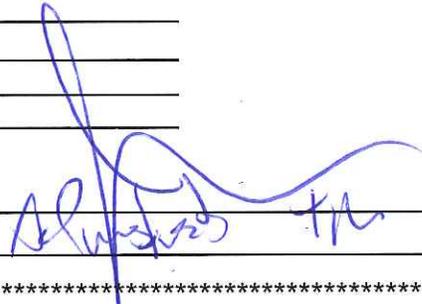DEPARTMENT HEAD SIGNATURE: 
 TITLE: _____

TO BE COMPLETED BY CLERK OF COUNCIL COMMITTEE:

DATE REFERRED TO COMMITTEE ON FINANCE & SALARIES:

THE ABOVE REQUEST IS HEREBY: _____APPROVED _____DENIED

AVAILABLE FUNDS TO BE USED (IF REQUESTED): _____

IF DENIED, REASON FOR DENIAL: _____

COUNCIL ORDER NUMBER ASSIGNED: _____

FOR COUNCIL ORDER TRANSFERS PLEASE FILL OUT THIS FORM WITH A FORMAL COVER LETTER REQUESTING THE TRANSFER AND SEND A COPY OF BOTH THE LETTER AND THIS FORM TO THE FOLLOWING:

- City Clerk - ORIGINAL
- Mayor's Office
- Clerk of Council Committee
- City Auditor



TAUNTON PLANNING BOARD

City Hall
15 Summer Street
Taunton, Massachusetts 02780

Denise J. Paiva, Secretary

Phone 508-821-1051
Fax 508-821-1665

April 5, 2016

Honorable Thomas Hoye, Mayor
Members of the Municipal Council
141 Oak St., Maxham School
Taunton, Ma. 02780

C/O Rose Marie Blackwell, City Clerk

RE: Roadway Improvement Plan –Ben Street – Eugenio

Dear Mayor Hoye and Members of the Municipal Council:

The Taunton Planning Board has received a Roadway Improvement Plan for land located on Ben Street known on Assessor's Reference 91-11 & 91-12 which received Zoning approval in Case # 3307, submitted by Alfred Eugenio.

Proposal is to improve 191 feet of the roadway at a width of 18 feet for 2 residential lots.

The Planning Board will hold a public meeting on this proposal on Thursday, May 5, 2016 at 5:30 PM in the Chester R Martin Municipal Council Chambers, 141 Oak St., Taunton, Ma.

Respectfully yours,

Robert P. Campbell (copp)

Robert P. Campbell, Chairman
Taunton Planning Board

RPC/ djp

4.



TAUNTON PLANNING BOARD

City Hall
15 Summer Street
Taunton, Massachusetts 02780

Denise J. Paiva, Secretary

Phone 508-821-1051
Fax 508-821-1665

April 5, 2016

Honorable Thomas Hoye, Mayor
Members of the Municipal Council
141 Oak St., Maxham School
Taunton, Ma. 02780

C/O Rose Marie Blackwell, City Clerk

RE: Site Plan Review - 525 Myles Standish Blvd. – Quality Beverage Prop. LLC

Dear Mayor Hoye and Members of the Municipal Council:

The Taunton Planning Board has received a Site Plan Review for property at 525 Myles Standish Boulevard for the construction of an 8,135 square foot addition to the existing maintenance building, 4,750 square foot canopy area to the existing main building, and miscellaneous associates building renovations and site improvements including additional parking and loading spaces, submitted by Quality Beverage Properties LLC.

The DIRB will be meet to review this petition on Tuesday, April 26, 2016 at 9:00 AM in the Taunton Planning Board Office, 15 Summer St., Annex Bldg., and the Taunton Planning Board will meet to review petition on Thursday, May 5, 2016 at 5:30 PM in the Chester R Martin Municipal Council Chambers, 141 Oak St., Taunton, Ma.

Respectfully yours,

Robert P. Campbell, Chairman
Taunton Planning Board

RPC/ djp

5.



6.

RECEIVED
CITY CLERK'S OFFICE

TAUNTON PLANNING BOARD
City Hall
15 Summer Street
Taunton, Massachusetts 02780

Denise J. Paiva, Secretary

TAUNTON, MA Phone 508-821-1051

CITY CLERK Fax 508-821-1665

April 5, 2016

Honorable Thomas Hoye, Mayor
Members of the Municipal Council
141 Oak St., Maxham School
Taunton, Ma. 02780

C/O Rose Marie Blackwell, City Clerk

RE: Site Plan Review - 314 Broadway – General Fire Extinguishers Inc.

Dear Mayor Hoye and Members of the Municipal Council:

The Taunton Planning Board has received a Modification of a Site Plan Review for property at 314 Broadway for the construction of office and light manufacturing area for General Fire Extinguishers Inc., submitted by Eugene LeClair.

The DIRB will be meet to review this petition on Tuesday, April 26, 2016 at 9:15 AM in the Taunton Planning Board Office, 15 Summer St., Annex Bldg., and the Taunton Planning Board will meet to review petition on Thursday, May 5, 2016 at 5:30 PM in the Chester R Martin Municipal Council Chambers, 141 Oak St., Taunton, Ma.

Respectfully yours,

Robert P. Campbell (cgp)

Robert P. Campbell, Chairman
Taunton Planning Board

RPC/ djp



The Commonwealth of Massachusetts

HOUSE OF REPRESENTATIVES
STATE HOUSE, BOSTON 02133-1054

SHAUNNA L. O'CONNELL

REPRESENTATIVE
3RD BRISTOL DISTRICT

7,
Committees on:
Post Audit and Oversight
Global Warming and Climate Change
Joint Committee on Children, Families
and Persons With Disabilities

STATE HOUSE, ROOM 237
TEL. (617) 722-2305
Shaunna.O'Connell@MAhouse.gov

March 28, 2016

Taunton City Council
Temporary City Hall
140 Oak Street
Taunton, MA 02780

Dear Honorable City Council Members,

I am writing to inform you that the host committee for S.A.F.E. Kids Fun Day is again requesting the participation of the Taunton Fire Department and Taunton Police Department in this event being held on June 18 from 11:30am to 2:00pm at the Boys & Girls Club Lewis Park. The members of the host committee are Boys & Girls Club of Taunton, Mendes Martial Arts, Taunton Fire Association, B&D Construction, G. Lopes Construction and myself.

S.A.F.E. Kids Fun Day is a free community event that provides educational safety instruction in a fun learning environment for our children. As summer approaches, it is important that kids know how to protect themselves in dangerous situations. Last year local businesses, associations, and officials joined together in a united effort to provide safety instruction, free lunch, games, and prizes to make the event a tremendous success. Over 200 families benefitted from this community event.


We were also able to donate over \$2,000 to the Boys & Girls Club to help send local children to after-school programs and summer camp.

Having our police and fire department there not only greatly enhances the range and quality of safety education for families, but it builds community trust and a positive relationship with our public safety officers.

The Taunton Police and Fire Departments have a longstanding practice of regularly participating in community events, and we look forward to their participation in S.A.F.E. Kids Fun Day again this year. We hope the Council will be supportive of this event to benefit the children and families of Taunton.

Sincerely,

Shaunna O'Connell
State Representative

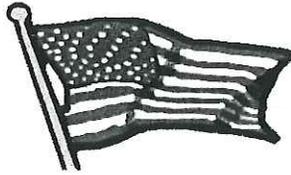

RECEIVED
CITY CLERK'S OFFICE

2016 APR - 7 P 3: 06

TAUNTON, MA

CITY CLERK

APRIL 12, 2016

HONORABLE THOMAS C. HOYE, JR., MAYOR
COUNCIL PRESIDENT JEANNE M. QUINN
AND MEMBERS OF THE MUNICIPAL COUNCIL

PLEASE NOTE:

THE FOLLOWING COMMITTEE MEETINGS HAVE BEEN SCHEDULED FOR TUESDAY, APRIL 12, 2016 AT 5:30 P.M. AT THE TEMPORARY CITY HALL AT MAXHAM SCHOOL, 141 OAK STREET, TAUNTON, MA. 02780, IN THE CHESTER R. MARTIN MUNICIPAL COUNCIL CHAMBERS

5:30 P.M.

THE COMMITTEE ON FINANCE & SALARIES

1. MEET TO REVIEW THE WEEKLY VOUCHERS & PAYROLLS FOR CITY DEPARTMENTS
2. MEET TO REVIEW REQUESTS FOR FUNDING
3. MEET TO REVIEW MATTERS IN FILE

PLEASE NOTE:

A "MEETING" OF THE ENTIRE MUNICIPAL COUNCIL, AS SAID TERM IS DEFINED IN MASS. GEN. L. C. 30A, §18 MAY OCCUR CONCURRENTLY WITH THIS COMMITTEE MEETING

THE COMMITTEE ON DISABILITIES (ADA)

1. MEET WITH KEVIN SCANLON FOR AN UPDATE ON THE TRANSITION REPORT
2. MEET TO DISCUSS TCID DEVELOPING A DISABILITY AWARENESS DAY
3. MEET TO DISCUSS DEVELOPMENT OF EDUCATIONAL MATERIALS REGARDING DISABILITIES, PSA FOR RADIO/TV
4. MEET TO REVIEW MATTERS IN FILE

PLEASE NOTE:

A "MEETING" OF THE ENTIRE MUNICIPAL COUNCIL, AS SAID TERM IS DEFINED IN MASS. GEN. L. C. 30A, §18 MAY OCCUR CONCURRENTLY WITH THIS COMMITTEE MEETING

THE COMMITTEE ON ORDINANCES AND ENROLLED BILLS

1. MEET WITH THE ASSISTANT CITY SOLICITOR TO REVIEW ORDINANCE FOR SEWER RATE INCREASE
2. MEET WITH THE ASSISTANT CITY SOLICITOR TO REVIEW PROPOSED ORDINANCE FOR NO PARKING ON MASON STREET, NORTH SIDE FROM 29 MASON STREET TO THE WEST SIDE OF WALES STREET
3. MEET WITH THE ASSISTANT CITY SOLICITOR TO REVIEW PROPOSED ORDINANCE FOR NO PARKING ON SCHOOL STREET, WEST SIDE FROM LEONARD STREET TO RANDALL STREET
4. MEET TO REVIEW MATTERS IN FILE

PLEASE NOTE:

A "MEETING" OF THE ENTIRE MUNICIPAL COUNCIL, AS SAID TERM IS DEFINED IN MASS. GEN. L. C. 30A, §18 MAY OCCUR CONCURRENTLY WITH THIS COMMITTEE MEETING

RESPECTFULLY,



COLLEEN M. ELLIS
CLERK OF COUNCIL COMMITTEES